


Section S1

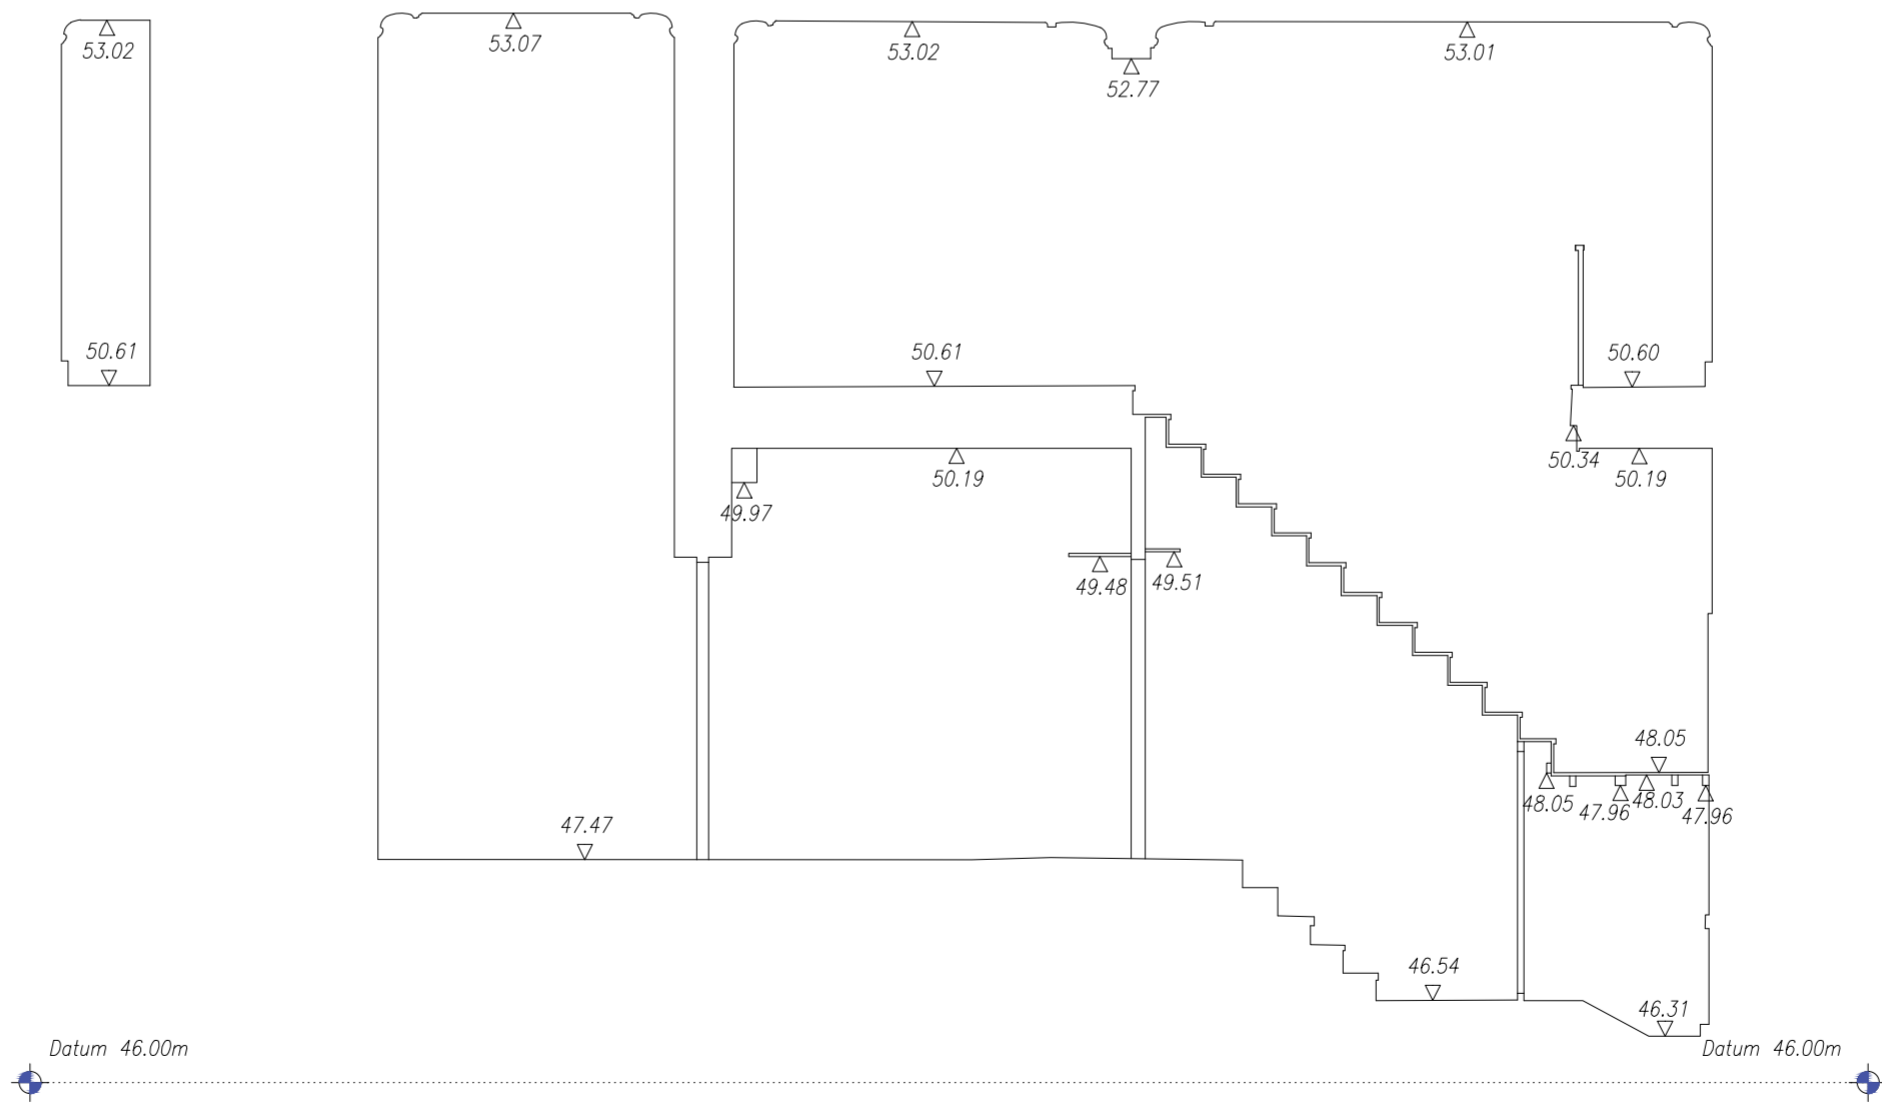

Section S2

Scale 1:50

